


PLAN OF SURVEY SHOWING LOCATION OF BUILDING ON
 LOTS 3/10 TO 3/4 INCL, PLAN M 1204
 BOROUGH OF SCARBOROUGH
 COUNTY OF YORK

Scale 1 inch = 30 feet
 lot line

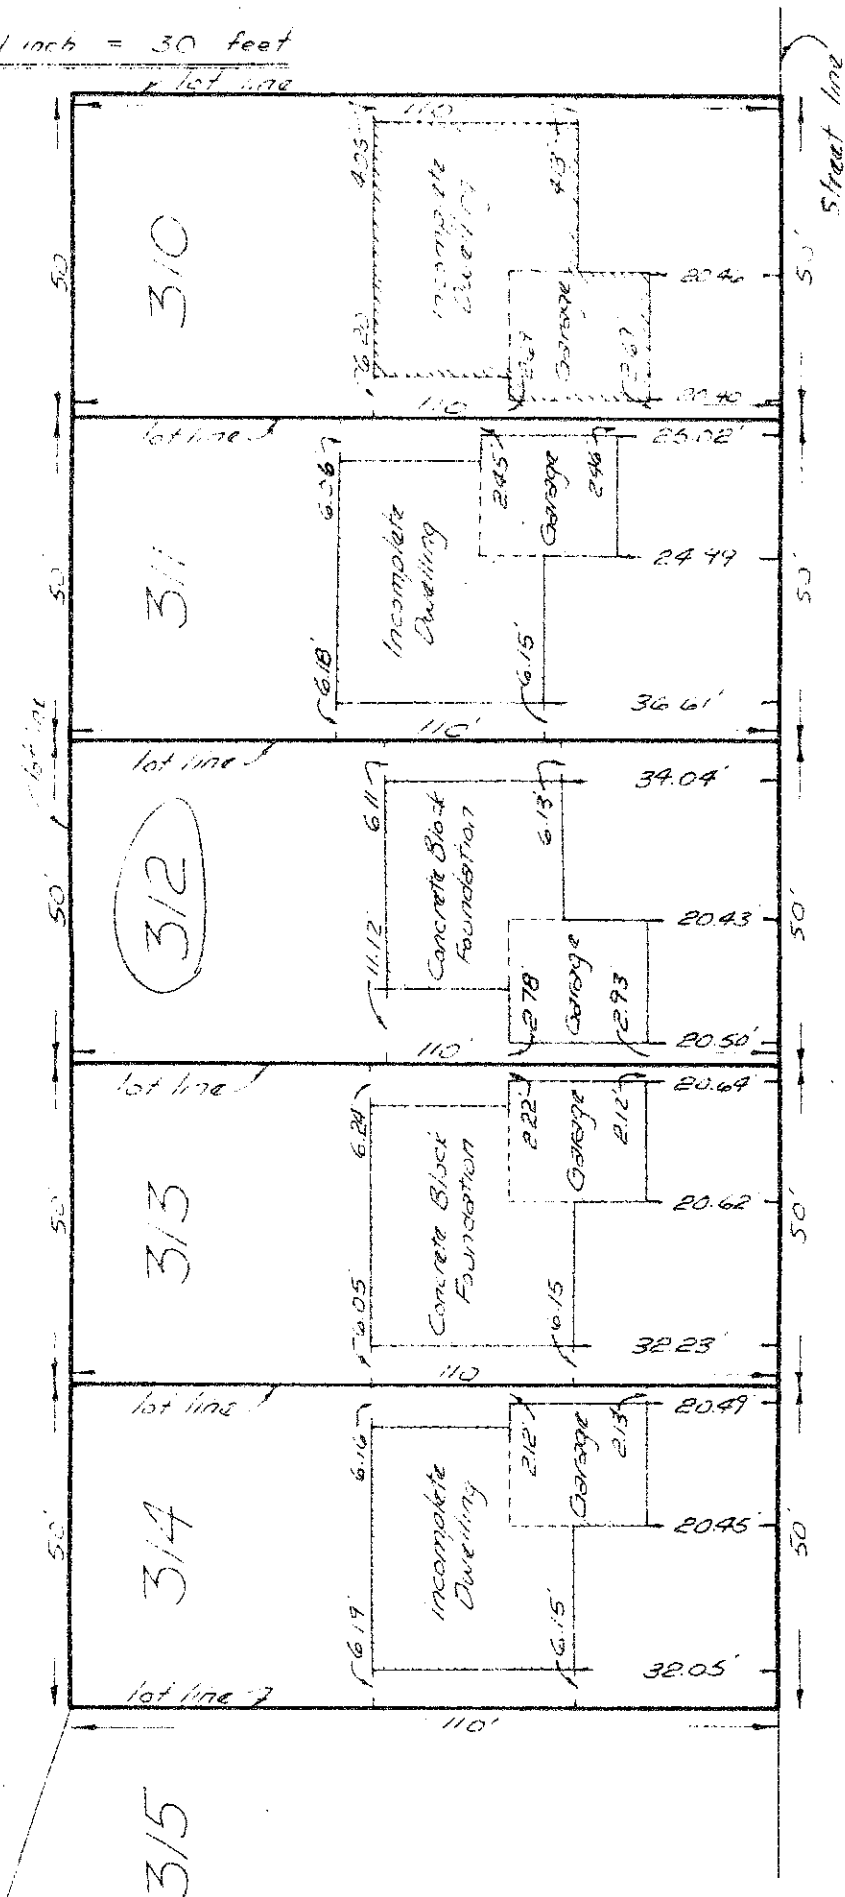

CRESCENT

Borough of Scarborough
 ZONING APPROVED
 LOT 3/12 ONLY

Date 13/8/69

By Jim Babbs
 Department of Buildings




DECIMALS OF A FOOT FOR EACH QUARTER INCH												
INCH	0"	1"	2"	3"	4"	5"	6"	7"	8"	9"	11"	
0	0	08	17	26	33	42	50	58	67	76	85	92
1/4	02	10	19	27	35	44	52	60	69	77	86	94
2	04	13	21	29	38	46	54	63	71	79	88	96
3/4	08	16	23	31	41	48	56	65	73	81	90	98

per McCombs L. Babbs

HOLDING & BABBS
 ONTARIO LAND SURVEYORS
 3111 SHEPPARD AVE. E., AGINCOURT ONTARIO
 Date: June 25, 1969.

PLAN OF SURVEY SHOWING LOCATION OF BUILDING ON
 LOTS 3/10 TO 3/4 INCL, PLAN M1204
 BOROUGH OF SCARBOROUGH
 COUNTY OF YORK

Scale 1 inch = 30 feet

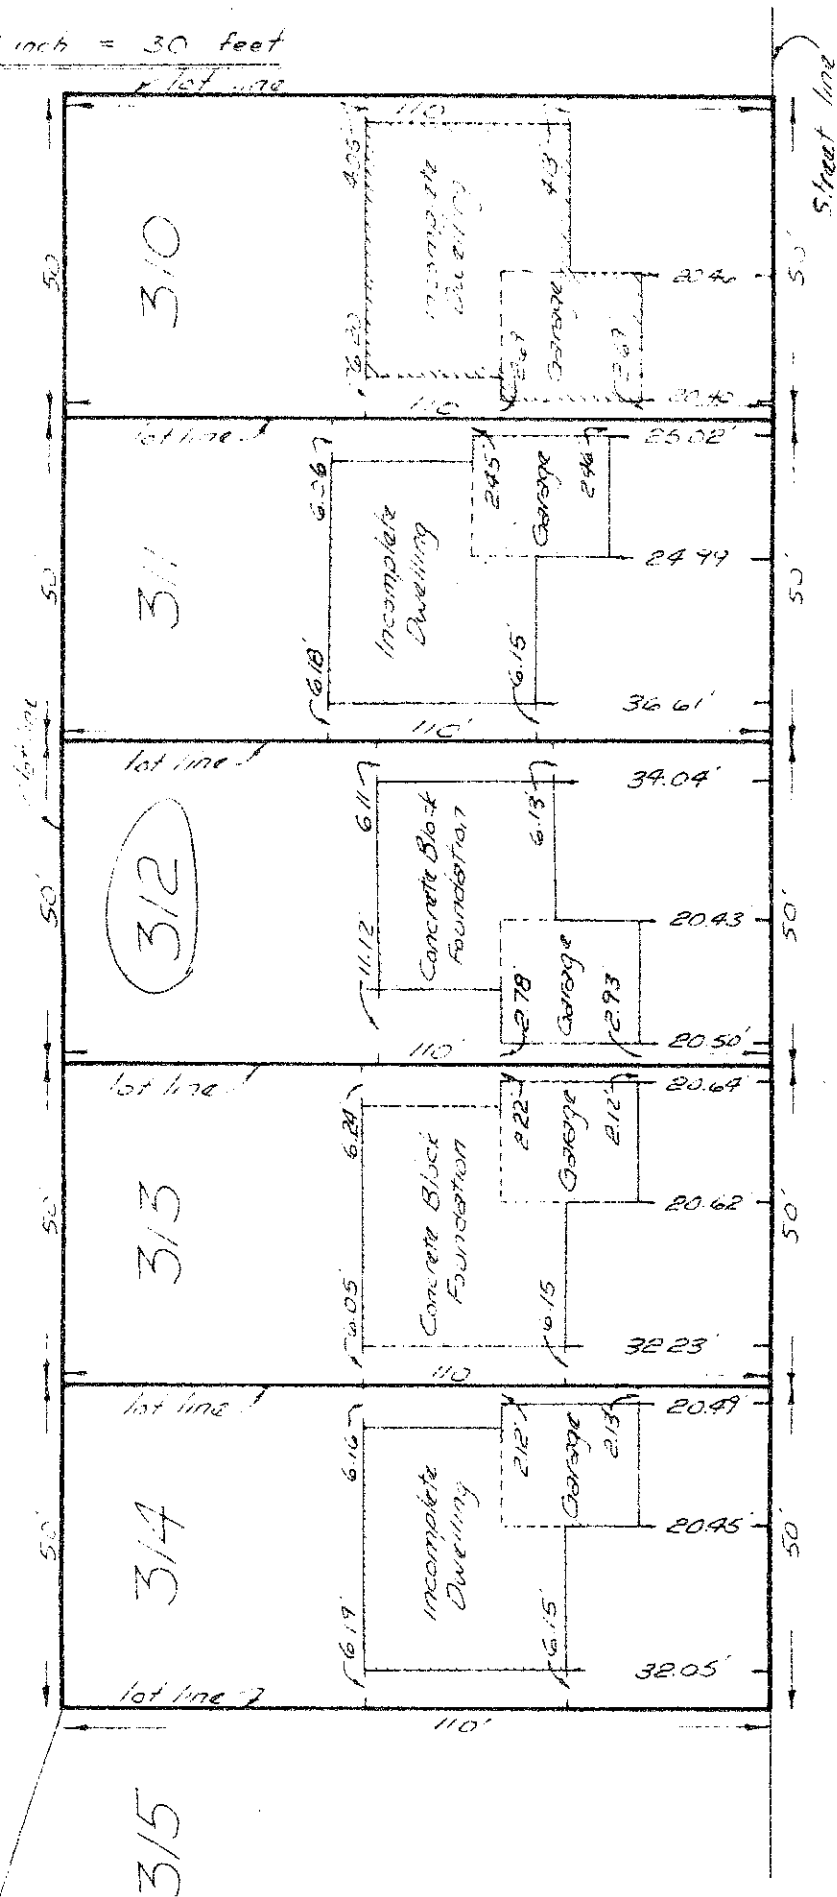

CRESCENT

Borough of Scarborough
 ZONING APPROVED
 LOT 3/12 ONLY

Date 13/8/69

By Jim Babbs
 Department of Buildings

DECIMALS OF A FOOT FOR EACH QUARTER INCH												
INCH	0"	1"	2"	3"	4"	5"	6"	7"	8"	9"	10"	11"
0	0	08	17	26	33	42	50	58	67	76	83	92
1/4	02	10	19	27	35	44	52	60	69	77	85	94
1/2	04	13	21	29	38	46	54	63	71	79	88	96
3/4	06	15	23	31	40	48	56	65	73	81	90	98

per H. Cameron L. Babbs

HOLDING & BABBS
 ONTARIO LAND SURVEYORS
 3111 SHEPPARD AVE. E., AGINCOURT ONTARIO

Date: June 25, 1969.